

NYATI
ELAN

~ 1, 2 & 3 RHK HOMES ~
WAGHOLI



'Nyati', a name synonymous to great residential & commercial developments across Pune, stands tall on the foundations of Quality & Trust. We have been driven by the most valuable assets of this brand - You, our clients, associates, stakeholders, and the wonderful team. Today and every day, we see your unmatched trust & dedication and we want to say, #NyatiAppreciates! Along with this gratitude comes a sense of pride for being responsible for your investment portfolios and asset value's appreciation in monetary terms. Great returns have always been a part of dealing with Nyati, even during the most challenging times, #NyatiAppreciates!

In every thought, every deed, any present and future investment -

#NYATI
#APPRECIATES



ARTISTIC RENDITION

Come Home to Elevated Living

As Nyati's flagship project, Elan brings forth a modern living experience for a healthy work-life balance. Moving away from the fast-paced lifestyles, homes here celebrate the calm and quiet with elevated luxury. The open spaces, lush green landscapes, well-ventilated rooms and fitness-centric amenities offer you the epitome of premium living.

The picturesque gardens spell natural beauty into your lifestyle, while the clubhouse creates a perfect escape from your daily routine. Every home is designed to overlook the spectacular amenity area for a genuinely fulfilling living experience.

Experience a life transformed by comfort and convenience laid on the foundation of contemporary standards.

NYATI
ELAN
— 1, 2 & 3 RHK HOMES —
WAGHOLI



ARTISTIC RENDITION



ARTISTIC RENDITION



ARTISTIC RENDITION



ARTISTIC RENDITION



ARTISTIC RENDITION



ARTISTIC RENDITION



ARTISTIC RENDITION

COMMON AMENITIES

Common Areas, Amenities & Facilities Already In Place / Established For "Entire Nyati Elan".

- | | |
|---|--|
| a) Main entrance gate with security cabin & Compound wall. | g) Internal Tremix concrete roads. |
| b) Landscaped garden with lawns and flower beds in Open Space. | h) STP as per statutory requirements. STP Recycled water for Gardening and Flushing. |
| c) Children's play area with play equipment's in Open Space. | l) WTP as per statutory requirements. |
| d) Club House. | j) Wet Garbage disposal through Organic Waste Converter. |
| e) Generator backup for Passenger Elevators, Pumps, Common Lights and Club House. | k) Rain water harvesting. |
| f) LED fixtures for common Area. | l) Piped Gas network system. |



Technical Specifications



STRUCTURE, MASONARY WALLS & PLASTER / PAINTS

- RCC Framed Structure.
- Masonry walls in AAC Blocks.
- External wall with Sand Faced Plaster with Acrylic Paint.
- Internal walls & Ceiling
- Gypsum finished walls & Putty finished Ceiling.

FLOORING

- Living/Passage, Kitchen, Bedrooms - Vitrified tiles flooring with skirting - as per IS code 15622
- Toilets and Terraces - Matt finish Ceramic flooring - as per IS code 15622

DADO TILES

- Toilet - Coloured glazed Ceramic tile dado up to louvered window top level - as per IS code 15622
- Kitchen - Ceramic glazed tile dado up to 1.2 m above kitchen platform - as per IS code 15622

KITCHEN

- Granite top kitchen platform, with S.S. Sink & Ceramic Glazed tile dado up to 1.2 m above platform.
- Piped Gas outlet.

TOILETS

- CPVC Concealed plumbing with Hot and Cold arrangement.
Brand - Finolex/AjayFlowGuard /Prince /Supreme
- C P fittings. Brand- Jaguar/Grohe/Isenberg/Kohler
- Sanitary Wares. Brand - RAK/Hindware/Jaguar/Kohler
- Solar Water Heating System for Master Toilet only.
(Time, temperature and quantum of hot water subject to climate conditions)

ELECTRIFICATION & CABLING

- Concealed copper wiring with modular switches in all flats. Brand for **Electrical Switches** - Legrand /

Schneider / Anchor, **Electrical Wiring** - Polycab / Finolex / R. R. Kabel / Havells

- Provision of Telephone point in Hall.
- TV point in hall and Master Bedroom.
- Electrical points for AC in all Rooms.
- Electrical Points for washing machine, water purifier and fridge.
- Generator back-up for entire flat EXCLUDING 15 amp Electrical points.

DOORS

- Main Door Frame - Wooden - Red Meranti
- Main Door Shutter - Both side Veneer main door shutter with accessories.
- Bedroom Frame & Doors - Skin door shutters with Red Meranti door frame.
- Toilet Doors - Skin door shutters with Granite door frame.
- Eye level terrace Door - 3 Track Aluminum powder coated sliding Doors with Mosquito Net.

WINDOWS

- 3 Tracks Aluminum powder coated sliding windows with Mosquito Net. (50% Opening).
- PVC louvered windows for all toilets.

PAINTING

- Internal walls & Ceiling - Oil Bound Distemper:
Brand - Dulux / ICI / Asian/Berger / Nerolac.
- External walls - Acrylic Paint: Brand - Asian / Dulux / Berger / New world Paints / Jotun / Dr. Fixit.
- Inside Toilet & Ceiling - Oil Paint above Tile dado.

LIFTS

- Automatic Door Elevators - 2 nos per building.




NYATI ELAN

1, 2 & 3 RHK HOMES





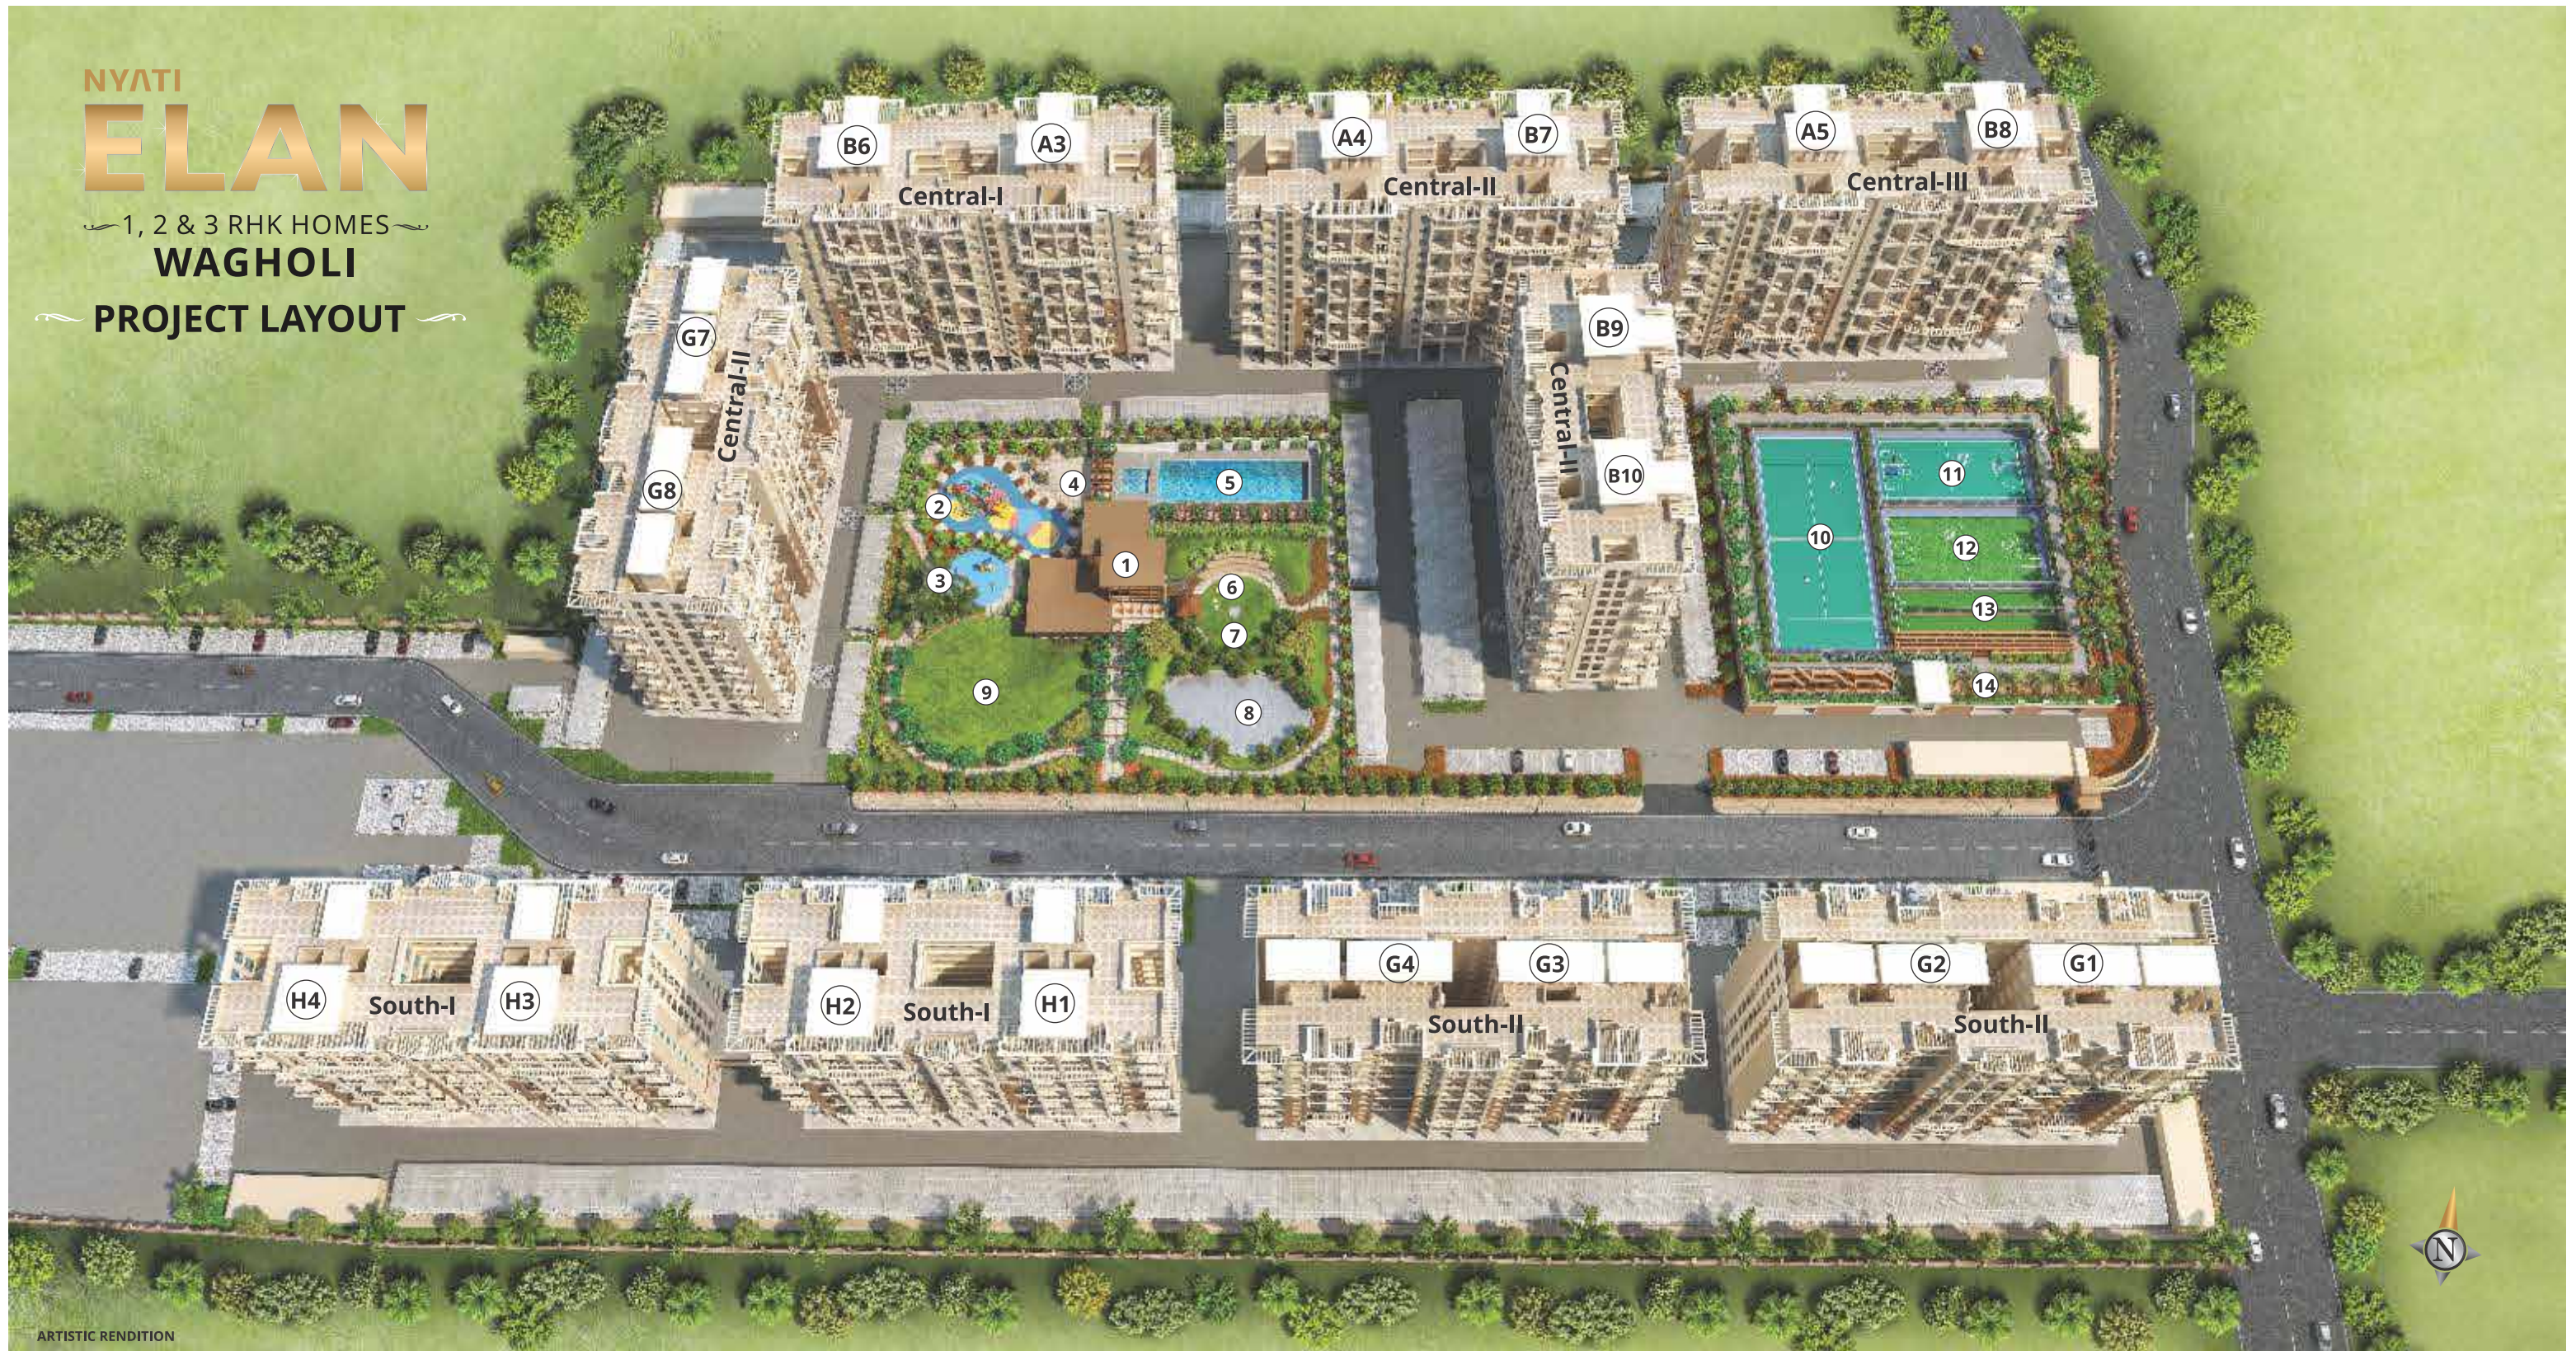









WAGHOLI

PROJECT LAYOUT



ARTISTIC RENDITION

AMENITIES

- | | | | | | | | | | | | | | |
|---|-----------------|---|-------------------------|--|-----------------------|---|----------------------|---|--------------------|---|-------------------|---|-----------------------------|
|  | 1. CLUBHOUSE |  | 2. CHILDREN'S PLAY AREA |  | 3. TODDLERS PLAY AREA |  | 4. CLIMBING WALL |  | 5. SWIMMING POOL |  | 6. AMPHITHEATER |  | 7. YOGA LAWN WITH CAMP FIRE |
|  | 8. SKATING RING |  | 9. PARTY LAWN |  | 10. TENNIS COURT |  | 11. BASKETBALL COURT |  | 12. FOOTBALL PITCH |  | 13. CRICKET PITCH |  | 14. OUTDOOR GYM |

NYATI
ELAN

1, 2 & 3 RHK HOMES
WAGHOLI

'A3' (ALEA) TYPE - ODD

Typical 1st, 3rd, 5th, 7th, 9th & 11th Floor Plan

For Marketing/sales purpose only



Nyati Elan Central - I, Buildings A3 & B6 (P+12), MAHARERA REG. No.: P52100029005, Available on: <https://maharera.mahaonline.gov.in>

Disclaimer: The furniture layout displayed in the Floor plans are indicative in nature and are not included in the actual apartment. The Client can consult an interior designer as per his preference for designing his own furniture layout.

Note :- The dimension of the unit as mentioned are from "Bare Wall" to "Bare Wall".

NYATI
ELAN

1, 2 & 3 RHK HOMES
WAGHOLI

'A3' (ALEA) TYPE - EVEN

Typical 2nd, 4th, 6th, 10th & 12th Floor Plan

For Marketing/sales purpose only



Nyati Elan Central - I, Buildings A3 & B6 (P+12), MAHARERA REG. No.: P52100029005, Available on: <https://maharera.mahaonline.gov.in>

Disclaimer: The furniture layout displayed in the Floor plans are indicative in nature and are not included in the actual apartment. The Client can consult an interior designer as per his preference for designing his own furniture layout.

Note :- The dimension of the unit as mentioned are from "Bare Wall" to "Bare Wall".

NYATI
ELAN

1, 2 & 3 RHK HOMES
WAGHOLI

'B6' (SEREN) TYPE - ODD

Typical 1st, 3rd, 5th, 7th, 9th & 11th Floor Plan

For Marketing/sales purpose only



Nyati Elan Central - I, Buildings A3 & B6 (P+12), MAHARERA REG. No.: P52100029005, Available on: <https://maharera.mahaonline.gov.in>

Disclaimer: The furniture layout displayed in the Floor plans are indicative in nature and are not included in the actual apartment. The Client can consult an interior designer as per his preference for designing his own furniture layout.

Note :- The dimension of the unit as mentioned are from "Bare Wall" to "Bare Wall".

NYATI
ELAN

1, 2 & 3 RHK HOMES
WAGHOLI

'B6' (SEREN) TYPE - EVEN

Typical 2nd, 4th, 6th, 10th & 12th Floor Plan

For Marketing/sales purpose only



Nyati Elan Central - I, Buildings A3 & B6 (P+12), MAHARERA REG. No.: P52100029005, Available on: <https://maharera.mahaonline.gov.in>

Disclaimer: The furniture layout displayed in the Floor plans are indicative in nature and are not included in the actual apartment. The Client can consult an interior designer as per his preference for designing his own furniture layout.

Note :- The dimension of the unit as mentioned are from "Bare Wall" to "Bare Wall".

'H1' (LAURA) / 'H3' (LYRA) TYPE - ODD

Typical 1st, 3rd, 5th, 9th & 11th Floor Plan

For Marketing/sales purpose only



Nyati Elan South I, Building H1 (LG+UG+11), MAHARERA REG. No.: P52100029008, Available on: <https://maharera.mahaonline.gov.in>

Disclaimer: The furniture layout displayed in the Floor plans are indicative in nature and are not included in the actual apartment. The Client can consult an interior designer as per his preference for designing his own furniture layout.

Note :- The dimension of the unit as mentioned are from "Bare Wall" to "Bare Wall".

'H1' (LAURA) / 'H3' (LYRA) TYPE - EVEN

Typical 2nd, 4th, 6th, 8th & 10th Floor Plan

For Marketing/sales purpose only



Nyati Elan South I, Building H1 (LG+UG+11), MAHARERA REG. No.: P52100029008, Available on: <https://maharera.mahaonline.gov.in>

Disclaimer: The furniture layout displayed in the Floor plans are indicative in nature and are not included in the actual apartment. The Client can consult an interior designer as per his preference for designing his own furniture layout.

Note :- The dimension of the unit as mentioned are from "Bare Wall" to "Bare Wall".

'H2' (LICIA) / 'H4' (LISA) TYPE - ODD

Typical 1st, 3rd, 5th, 9th & 11th Floor Plan

For Marketing/sales purpose only



Nyati Elan South I, Building H2 (LG+UG+11), MAHARERA REG. No.: P52100029008, Available on: <https://maharera.mahaonline.gov.in>

Disclaimer: The furniture layout displayed in the Floor plans are indicative in nature and are not included in the actual apartment. The Client can consult an interior designer as per his preference for designing his own furniture layout.

Note :- The dimension of the unit as mentioned are from "Bare Wall" to "Bare Wall".

For Marketing/sales purpose only



Nyati Elan South I, Building H2 (LG+UG+11), MAHARERA REG. No.: P52100029008, Available on: <https://maharera.mahaonline.gov.in>

Disclaimer: The furniture layout displayed in the Floor plans are indicative in nature and are not included in the actual apartment. The Client can consult an interior designer as per his preference for designing his own furniture layout.

Note :- The dimension of the unit as mentioned are from "Bare Wall" to "Bare Wall".

NYATI ELAN

1, 2 & 3 RHK HOMES
WAGHOLI

'A4' (ASHER) TYPE - ODD

Typical 1st, 3rd, 5th, 7th, 9th & 11th Floor Plan

For Marketing/sales purpose only



Nyati Elan Central - II, Buildings A4-B7, B9-B10 & G7-G8 (P+12), MAHARERA REG. No.: P52100031800, Available on: <https://maharera.mahaonline.gov.in>

Disclaimer: The furniture layout displayed in the Floor plans are indicative in nature and are not included in the actual apartment. The Client can consult an interior designer as per his preference for designing his own furniture layout.

Note :- The dimension of the unit as mentioned are from "Bare Wall" to "Bare Wall".

NYATI ELAN

1, 2 & 3 RHK HOMES
WAGHOLI

'A4' (ASHER) TYPE - EVEN

Typical 2nd, 4th, 6th, 10th & 12th Floor Plan

For Marketing/sales purpose only



Nyati Elan Central - II, Buildings A4-B7, B9-B10 & G7-G8 (P+12), MAHARERA REG. No.: P52100031800, Available on: <https://maharera.mahaonline.gov.in>

Disclaimer: The furniture layout displayed in the Floor plans are indicative in nature and are not included in the actual apartment. The Client can consult an interior designer as per his preference for designing his own furniture layout.

Note :- The dimension of the unit as mentioned are from "Bare Wall" to "Bare Wall".

NYATI
ELAN

1, 2 & 3 RHK HOMES
WAGHOLI

'B7' (SEONA) TYPE - ODD

Typical 1st, 3rd, 5th, 7th, 9th & 11th Floor Plan

For Marketing/sales purpose only



Nyati Elan Central - II, Buildings A4-B7, B9-B10 & G7-G8 (P+12), MAHARERA REG. No.: P52100031800, Available on: <https://maharera.mahaonline.gov.in>

Disclaimer: The furniture layout displayed in the Floor plans are indicative in nature and are not included in the actual apartment. The Client can consult an interior designer as per his preference for designing his own furniture layout.

Note :- The dimension of the unit as mentioned are from "Bare Wall" to "Bare Wall".

NYATI
ELAN

1, 2 & 3 RHK HOMES
WAGHOLI

'B7' (SEONA) TYPE - EVEN

Typical 2nd, 4th, 6th, 10th & 12th Floor Plan

For Marketing/sales purpose only



Nyati Elan Central - II, Buildings A4-B7, B9-B10 & G7-G8 (P+12), MAHARERA REG. No.: P52100031800, Available on: <https://maharera.mahaonline.gov.in>

Disclaimer: The furniture layout displayed in the Floor plans are indicative in nature and are not included in the actual apartment. The Client can consult an interior designer as per his preference for designing his own furniture layout.

Note :- The dimension of the unit as mentioned are from "Bare Wall" to "Bare Wall".

NYATI
ELAN

1, 2 & 3 RHK HOMES
WAGHOLI

'B9' (SIERRA) TYPE - ODD

Typical 1st, 3rd, 5th, 7th, 9th & 11th Floor Plan

For Marketing/sales purpose only



Nyati Elan Central - II, Buildings A4-B7, B9-B10 & G7-G8 (P+12), MAHARERA REG. No.: P52100031800, Available on: <https://maharera.mahaonline.gov.in>

Disclaimer: The furniture layout displayed in the Floor plans are indicative in nature and are not included in the actual apartment. The Client can consult an interior designer as per his preference for designing his own furniture layout.

Note :- The dimension of the unit as mentioned are from "Bare Wall" to "Bare Wall".

NYATI
ELAN

1, 2 & 3 RHK HOMES
WAGHOLI

'B9' (SIERRA) TYPE - EVEN

Typical 2nd, 4th, 6th, 10th & 12th Floor Plan

For Marketing/sales purpose only



Nyati Elan Central - II, Buildings A4-B7, B9-B10 & G7-G8 (P+12), MAHARERA REG. No.: P52100031800, Available on: <https://maharera.mahaonline.gov.in>

Disclaimer: The furniture layout displayed in the Floor plans are indicative in nature and are not included in the actual apartment. The Client can consult an interior designer as per his preference for designing his own furniture layout.

Note :- The dimension of the unit as mentioned are from "Bare Wall" to "Bare Wall".

NYATI
ELAN

1, 2 & 3 RHK HOMES
WAGHOLI

'B10' (SILIVIA) TYPE - ODD
Typical 1st, 3rd, 5th, 7th, 9th & 11th Floor Plan

For Marketing/sales purpose only



Nyati Elan Central - II, Buildings A4-B7, B9-B10 & G7-G8 (P+12), MAHARERA REG. No.: P52100031800, Available on: <https://maharera.mahaonline.gov.in>

Disclaimer: The furniture layout displayed in the Floor plans are indicative in nature and are not included in the actual apartment. The Client can consult an interior designer as per his preference for designing his own furniture layout.

Note :- The dimension of the unit as mentioned are from "Bare Wall" to "Bare Wall".

NYATI
ELAN

1, 2 & 3 RHK HOMES
WAGHOLI

'B10' (SILIVIA) TYPE - EVEN

Typical 2nd, 4th, 6th, 10th & 12th Floor Plan

For Marketing/sales purpose only



Nyati Elan Central - II, Buildings A4-B7, B9-B10 & G7-G8 (P+12), MAHARERA REG. No.: P52100031800, Available on: <https://maharera.mahaonline.gov.in>

Disclaimer: The furniture layout displayed in the Floor plans are indicative in nature and are not included in the actual apartment. The Client can consult an interior designer as per his preference for designing his own furniture layout.

Note :- The dimension of the unit as mentioned are from "Bare Wall" to "Bare Wall".

NYATI
ELAN

1, 2 & 3 RHK HOMES
WAGHOLI

'G8' (ERIN) TYPE - ODD

Typical 1st, 3rd, 5th, 7th, 9th & 11th Floor Plan

For Marketing/sales purpose only



Nyati Elan Central - II, Buildings A4-B7, B9-B10 & G7-G8 (P+12), MAHARERA REG. No.: P52100031800, Available on: <https://maharera.mahaonline.gov.in>

Disclaimer: The furniture layout displayed in the Floor plans are indicative in nature and are not included in the actual apartment. The Client can consult an interior designer as per his preference for designing his own furniture layout.

Note :- The dimension of the unit as mentioned are from "Bare Wall" to "Bare Wall".

NYATI ELAN

1, 2 & 3 RHK HOMES
WAGHOLI

'G8' (ERIN) TYPE - EVEN

Typical 2nd, 4th, 6th, 10th & 12th Floor Plan

For Marketing/sales purpose only



Nyati Elan Central - II, Buildings A4-B7, B9-B10 & G7-G8 (P+12), MAHARERA REG. No.: P52100031800, Available on: <https://maharera.mahaonline.gov.in>

Disclaimer: The furniture layout displayed in the Floor plans are indicative in nature and are not included in the actual apartment. The Client can consult an interior designer as per his preference for designing his own furniture layout.

Note :- The dimension of the unit as mentioned are from "Bare Wall" to "Bare Wall".

NYATI
ELAN

1, 2 & 3 RHK HOMES
WAGHOLI

'A5' (ALICE) TYPE - ODD

Typical 1st, 3rd, 5th, 7th, 9th & 11th Floor Plan

For Marketing/sales purpose only



Nyati Elan Central - III, Buildings A5 & B8 (P+12), MAHARERA REG. No.: P52100034714, Available on: <https://maharera.mahaonline.gov.in>

Disclaimer: The furniture layout displayed in the Floor plans are indicative in nature and are not included in the actual apartment. The Client can consult an interior designer as per his preference for designing his own furniture layout.

Note :- The dimension of the unit as mentioned are from "Bare Wall" to "Bare Wall".

'A5' (ALICE) TYPE - EVEN

Typical 2nd, 4th, 6th, 10th & 12th Floor Plan

For Marketing/sales purpose only



NYATI
ELAN

1, 2 & 3 RHK HOMES
WAGHOLI

'B8' (STELLA) TYPE - ODD

Typical 1st, 3rd, 5th, 7th, 9th & 11th Floor Plan

For Marketing/sales purpose only



Nyati Elan Central - III, Buildings A5 & B8 (P+12), MAHARERA REG. No.: P52100034714, Available on: <https://maharera.mahaonline.gov.in>

Disclaimer: The furniture layout displayed in the Floor plans are indicative in nature and are not included in the actual apartment. The Client can consult an interior designer as per his preference for designing his own furniture layout.

Note :- The dimension of the unit as mentioned are from "Bare Wall" to "Bare Wall".

NYATI
ELAN

1, 2 & 3 RHK HOMES
WAGHOLI

'B8' (STELLA) TYPE - EVEN

Typical 2nd, 4th, 6th, 10th & 12th Floor Plan

For Marketing/sales purpose only



Nyati Elan Central - III, Buildings A5 & B8 (P+12), MAHARERA REG. No.: P52100034714, Available on: <https://maharera.mahaonline.gov.in>

Disclaimer: The furniture layout displayed in the Floor plans are indicative in nature and are not included in the actual apartment. The Client can consult an interior designer as per his preference for designing his own furniture layout.

Note :- The dimension of the unit as mentioned are from "Bare Wall" to "Bare Wall".

NYATI
ELAN

1, 2 & 3 RHK HOMES
WAGHOLI

'G1' (MABEL) / 'G3' (MARICA) TYPE - ODD

Typical 1st, 3rd, 5th, 7th, 9th & 11th Floor Plan

For Marketing/sales purpose only



NYATI
ELAN

1, 2 & 3 RHK HOMES
WAGHOLI

'G1' (MABEL) / 'G3' (MARICA) TYPE - EVEN

Typical 2nd, 4th, 6th, 10th & 12th Floor Plan

For Marketing/sales purpose only



Nyati Elan South - II, Buildings G1, G2, G3 & G4 (P+12), MAHARERA REG. No.: P52100045336, Available on: <https://maharera.mahaonline.gov.in>

Disclaimer: The furniture layout displayed in the Floor plans are indicative in nature and are not included in the actual apartment. The Client can consult an interior designer as per his preference for designing his own furniture layout.

Note :- The dimension of the unit as mentioned are from "Bare Wall" to "Bare Wall".

For Marketing/sales purpose only



For Marketing/sales purpose only



LOCATION MAP

(Not to scale)



INFRASTRUCTURE

- Reliance Mart 0.4 km
- Star Bazaar 2.2 kms
- Kapila Resorts 7.0 kms
- Diamond Water Park 8.4 kms
- Kharadi Eon Sez IT Park 9.0 kms
- Phoenix Market City 10.0 kms
- Bollywood E-Square, Kharadi 10.2 kms
- Seasons Mall / Amanora Mall 12.5 kms
- Magarpatta City 12.5 kms

MEDICARE

- Lifeline Hospital 2.0 kms
- Imax Multispecialty Hospital 2.5 kms
- Phoenix Multispecialty Hospital 2.6 kms
- Care Multispecialty Hospital 2.6 kms
- Global Multispecialty Hospital 2.7 kms
- Columbia Asia Hospital Pune 10.3 kms

NEIGHBOURHOOD

- Kesnand 4.8 kms
- Lonikand 6.3 kms
- Kharadi 8.2 kms
- Lohegaon 8.9 kms

CONNECTIVITY

- Pune - Nagar Highway 1.0 kms
- Pune International Airport 12.5 kms
- Hadapsar Railway Station 12.5 kms
- Pune Railway Station 18.3 kms

EDUCATION HUB

- JSPM Wagholi 0.5 kms
- Prodigy Public School 0.5 kms
- BJS School & College 0.7 kms
- The Lexicon International School 1.1 kms
- SNBP International School 2.3 kms
- Sankriti School 2.9 kms
- Raisoni Group of Institutions 3.0 kms
- Eva World School 3.5 kms
- Holy Angels Convent High School 6.2 kms
- Podar International School 6.5 kms
- Delhi Paramedical and Management Institute 7.0 kms
- Dhole Patil College Of Engineering 7.4 kms

#NYATI #APPRECIATES



Site Address : Near JSPM College, Nagar Road, Wagholi, Pune - 412207.
Tel. : +91 80551 55999
Corporate Office : 6th Floor, Nyati Unitree, Near Gunjan Theatre, Nagar Road, Yerwada, Pune - 06.
Mumbai Office : Suite No. 804, Landmark Platinum, S. V. Road, Bandra (W), Mumbai - 50.
Dubai Office : Nyati Real Estate, 102, Burlington Tower, Business Bay, Dubai, UAE.
E-mail : elan@nyatigroup.com | **Website:** www.nyatigroup.com



To know more
scan the QR code



Disclaimer: This brochure is not a legal offering. The developers reserve the rights to alter the brochure at their discretion. The rendered images displayed are for representational purposes only.
Note:- The dimensions of the unit as mentioned are from "Bare Wall" to "Bare Wall".



Follow us on:



MahaRERA Reg. Nos. Nyati Elan Central-I : P52100029005 | Nyati Elan Central-II : P52100031800 | Nyati Elan Central-III : P52100034714 | Nyati Elan South-I : P52100029008 | Nyati Elan South-II : P52100045336 | Available on : <https://maharera.mahaonline.gov.in>